

**PLANNING BOARD REVIEW**

**18-lot Planned Residential Development in RS9 Zoning**

**CASE:** PBR 2021-12

**PIN:** 6806-42-7642  
6806-52-1994 (part)

**SCALE:** 1" represents 600'


**STAFF:** Reed

**GMA:** 3


**ACRES:** 13.30

**MAP(S):** 6806.03, 6806.04



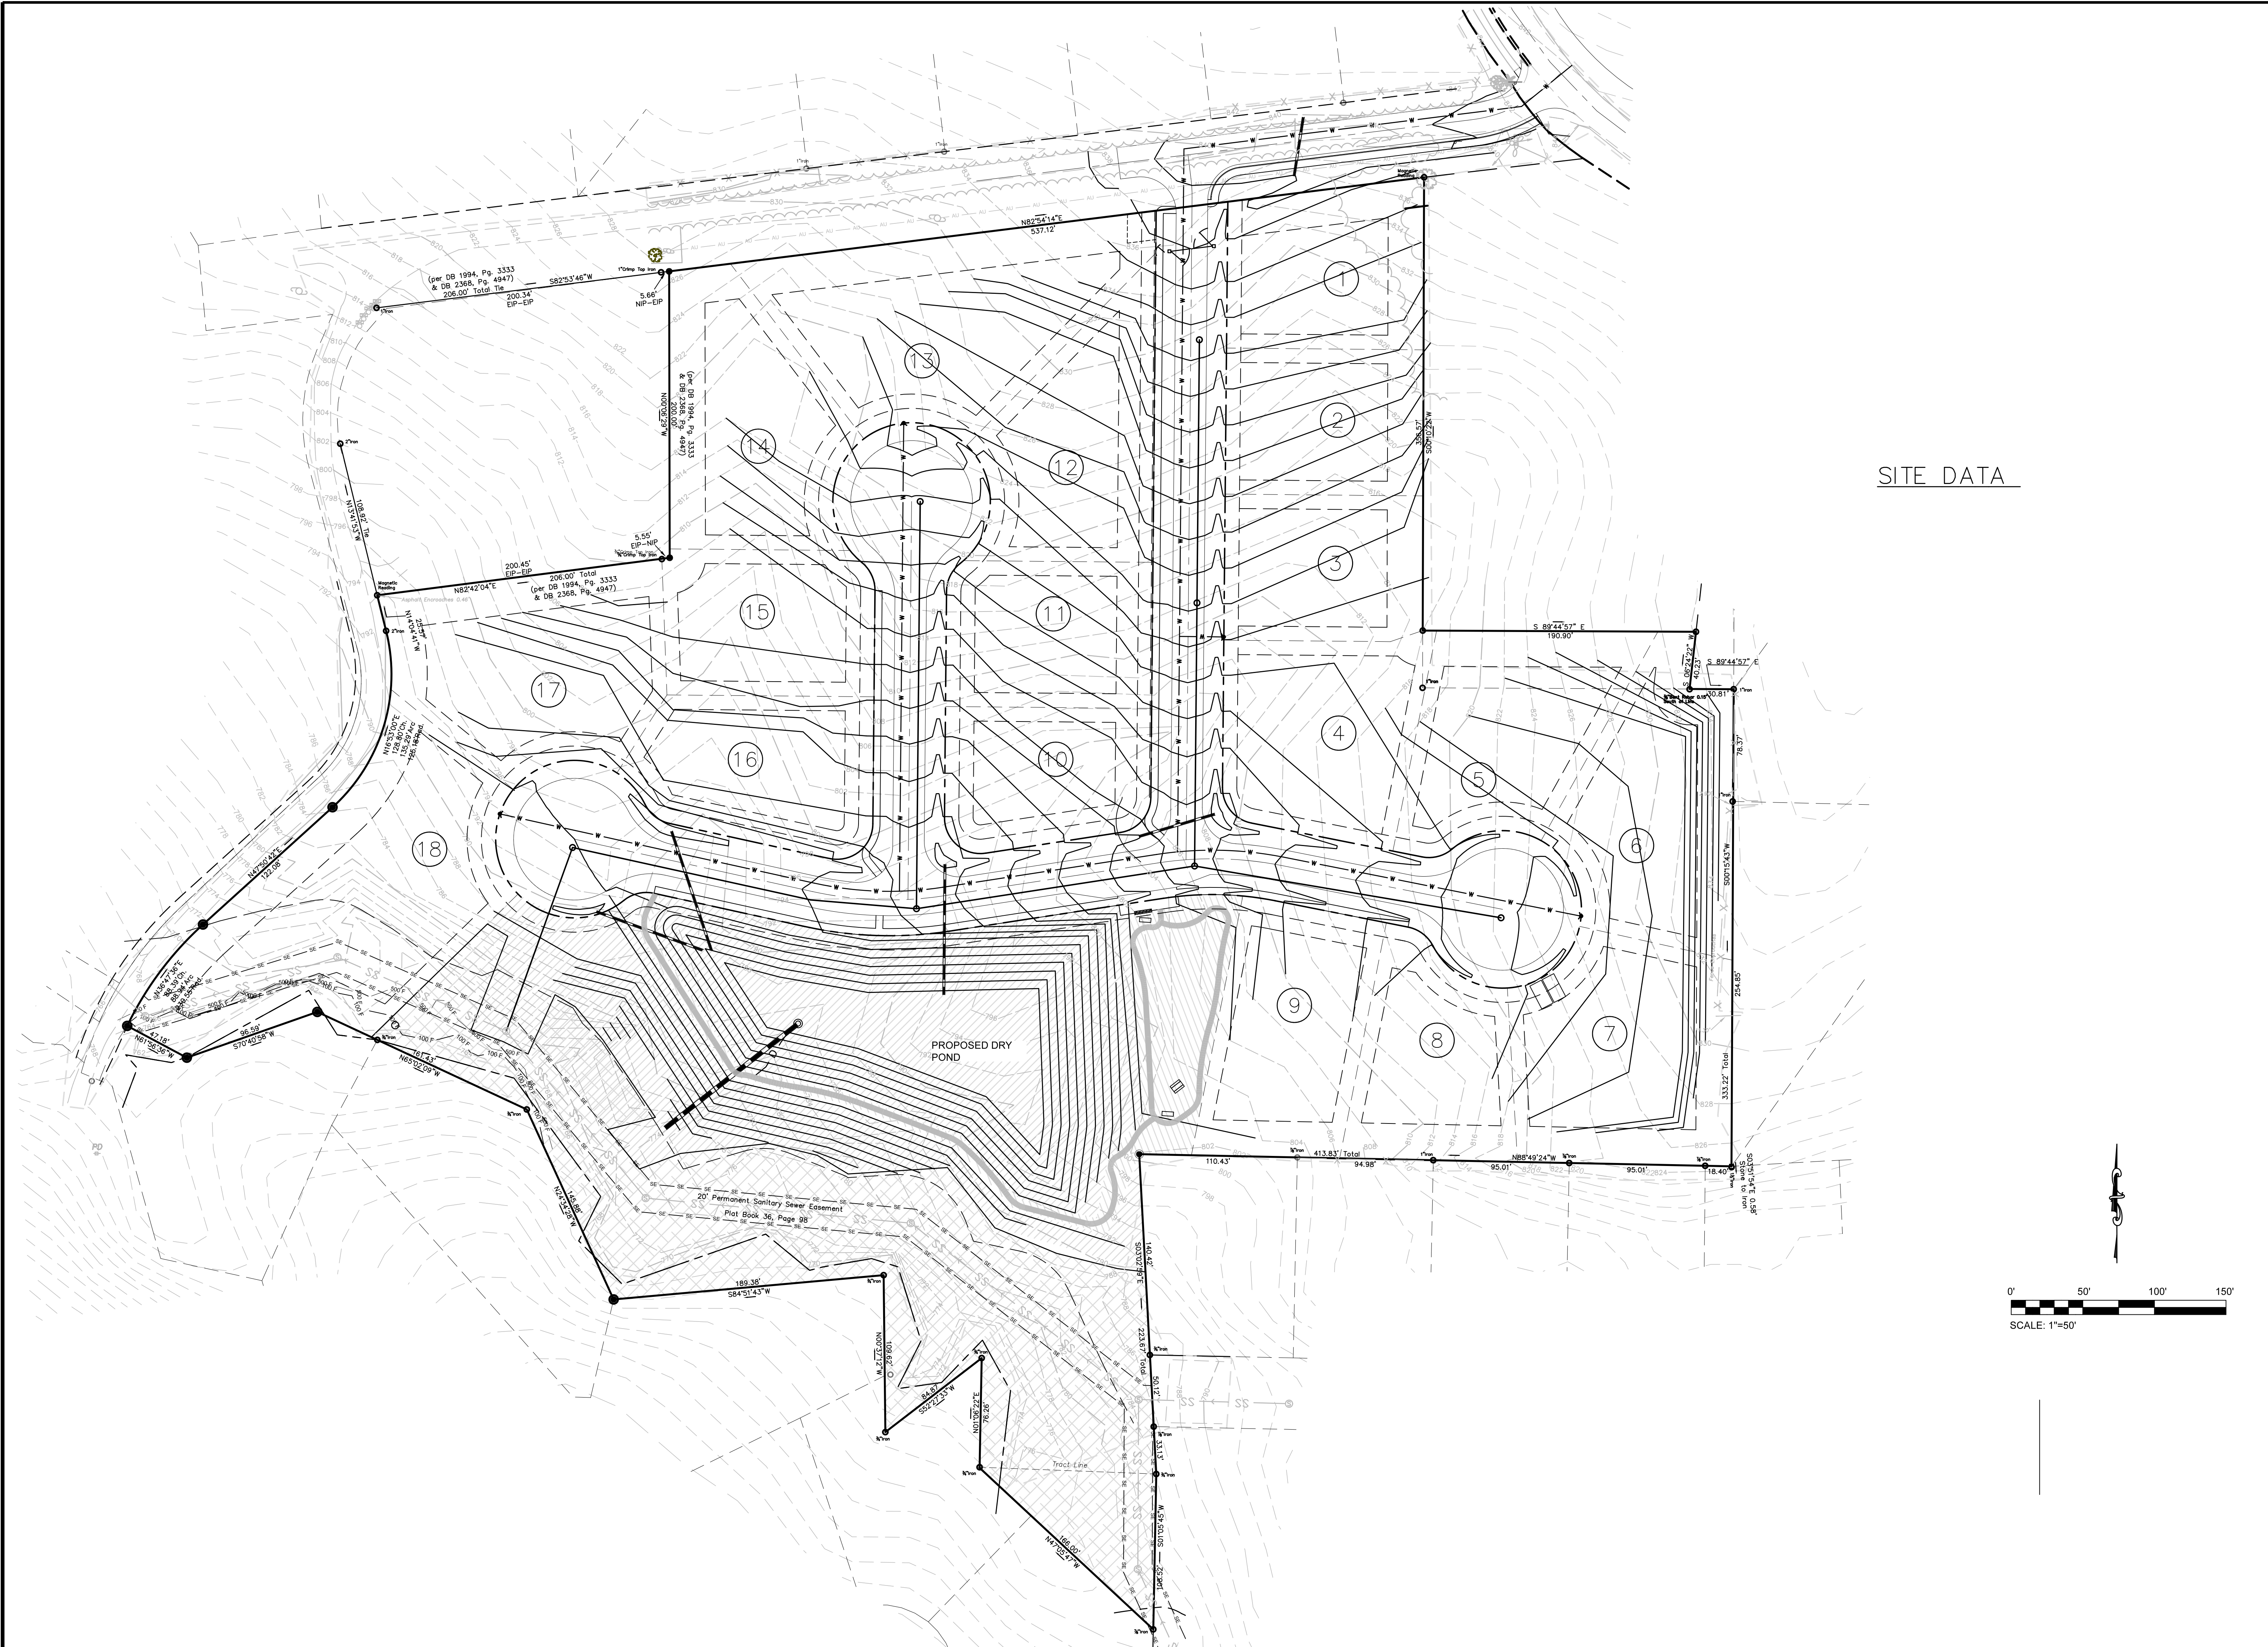


SITE DATA

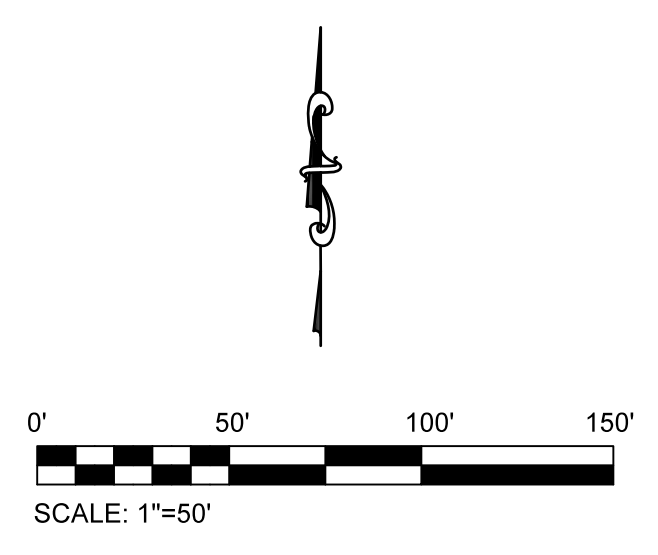

**ENCOMPASS**  
 Surveying & Engineering, PC  
 Firm # C-4644  
 6206-B Hacker's Bend Court  
 Winston-Salem, NC 27103

SATELLITE OFFICE  
 2532 BLACKSBURG RD  
 TROUTVILLE, VA

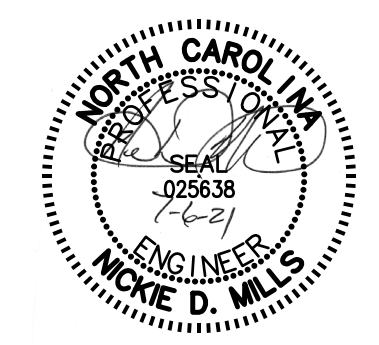

**LAKE FOREST**  
 PLANNED RESIDENTIAL DEVELOPMENT  
**TRENT ADAMS PROPERTIES, LLC.**  
 307 MILL ST. Winston Salem, NC 27106  
 336-382-3076 tadams@taproperties.net

PRELIMINARY  
 PRD SITE  
 PLAN

DRAWN: NDM  
 JOB NO:  
 SHEET

**C-1.0**