


Academy Street Superstreet Concept

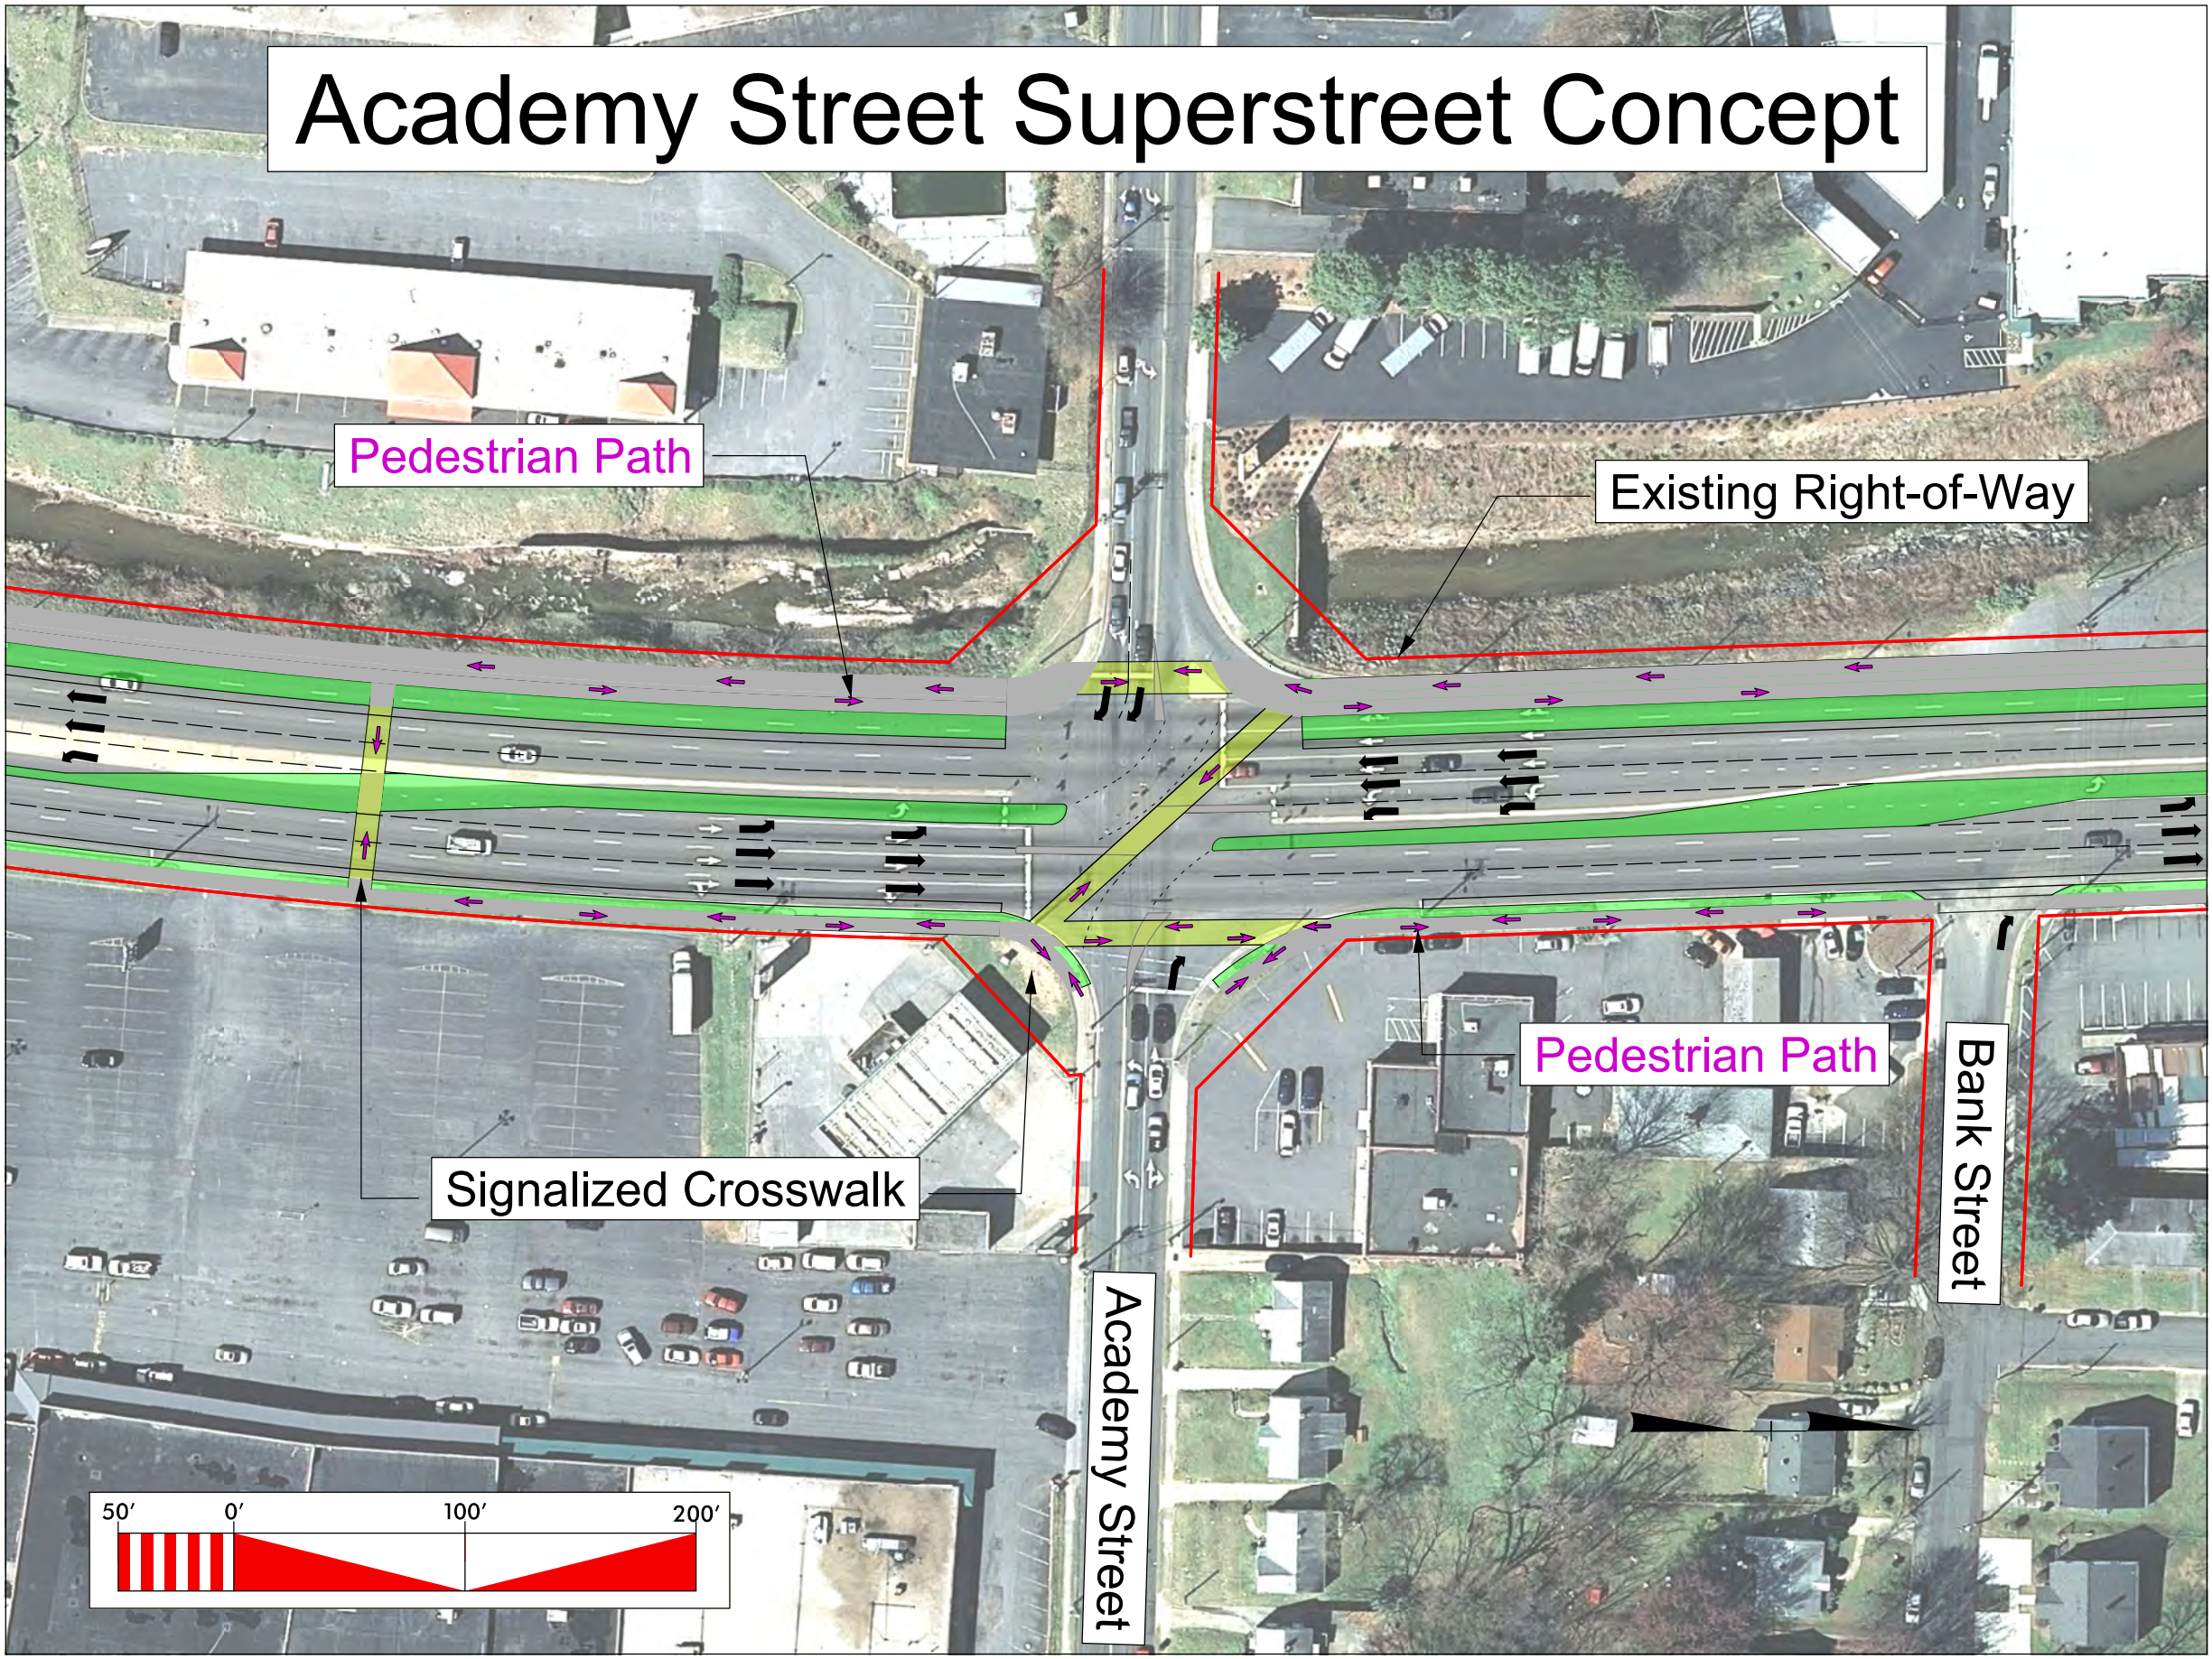

Pedestrian Path

Existing Right-of-Way

Pedestrian Path

Signalized Crosswalk

Bank Street

Academy Street

